


CITY OF WEST WENDOVER
WEST WENDOVER HIGHLANDS UNIT 1 & 2
 IN
 PORTION OF SECTION 17, T.33 N., R. 70 E., M.D.B. & M.

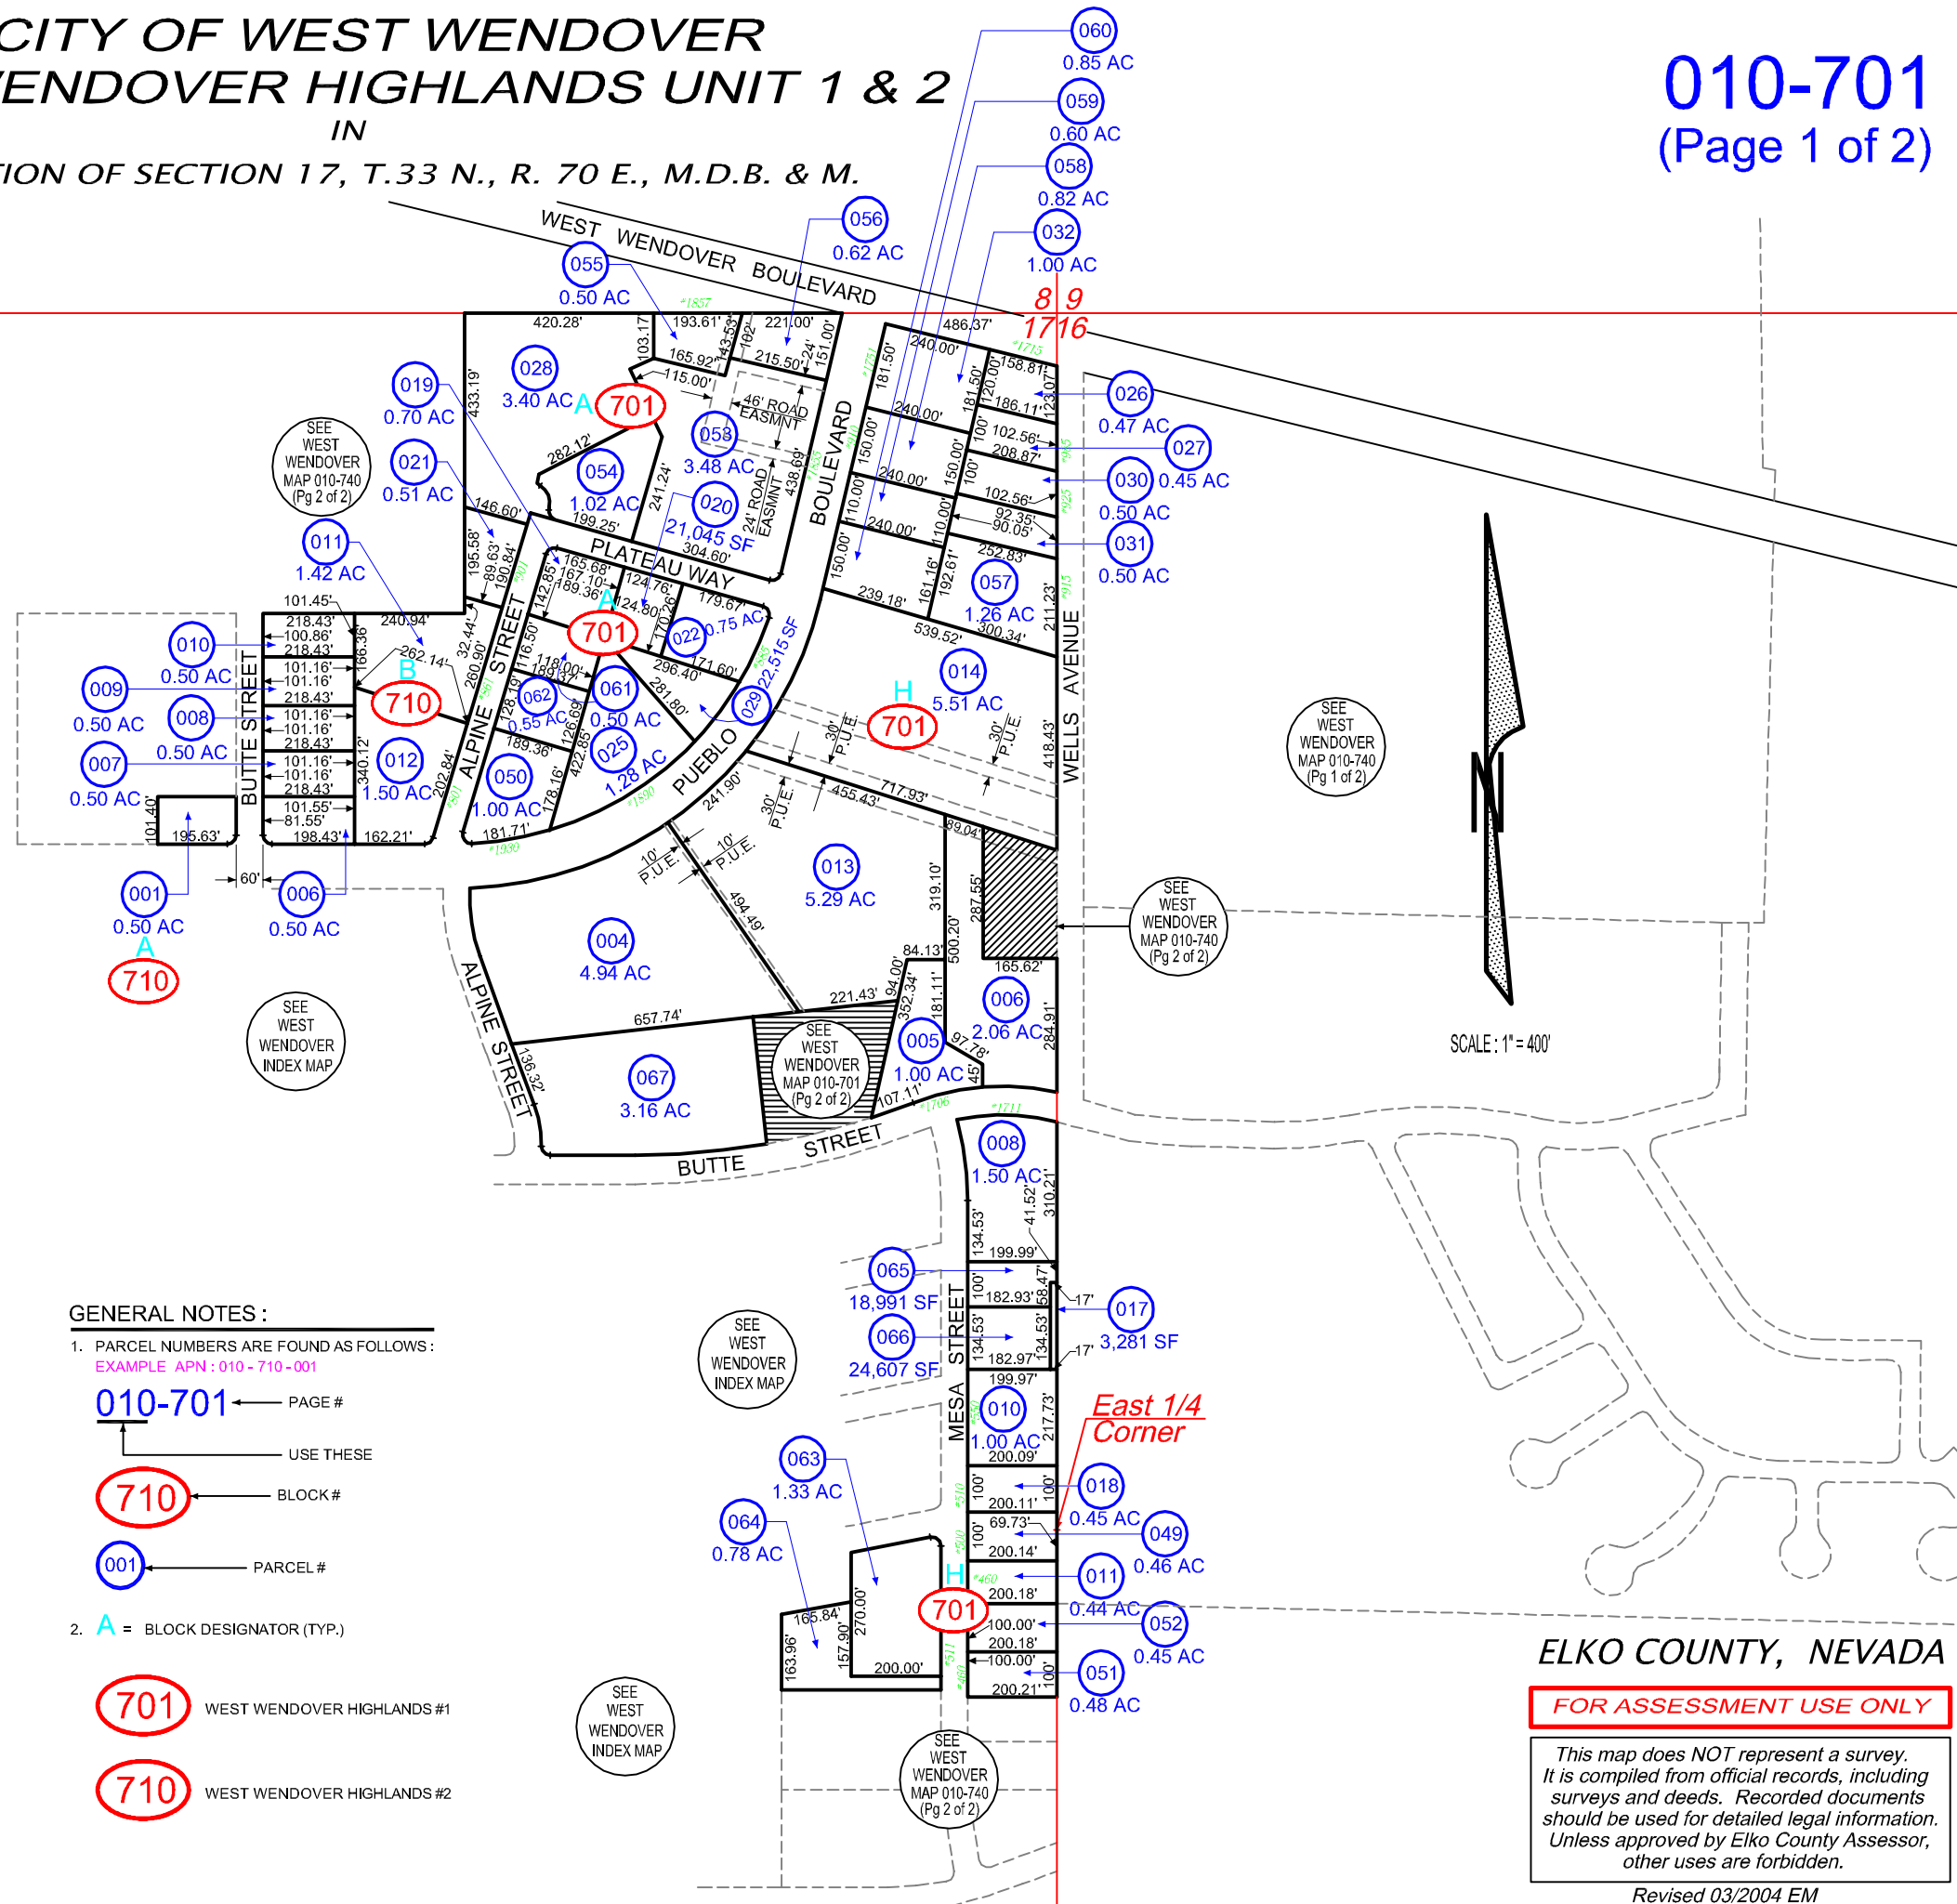

GENERAL NOTES :

1. PARCEL NUMBERS ARE FOUND AS FOLLOWS:

EXAMPLE APN : 010 - 710 - 001

010-701 ← PAGE #

USE THESE

710 ← BLOCK #

001 ← PARCEL #

2. **A** = BLOCK DESIGNATOR (TYP.)

701 WEST WENDOVER HIGHLANDS #1

710 WEST WENDOVER HIGHLANDS #2

ELKO COUNTY, NEVADA

FOR ASSESSMENT USE ONLY

This map does NOT represent a survey. It is compiled from official records, including surveys and deeds. Recorded documents should be used for detailed legal information. Unless approved by Elko County Assessor, other uses are forbidden.