


FAIRWAY VIEW ESTATES SUBDIVISION

010-706


TOANA VISTA GOLF COURSE

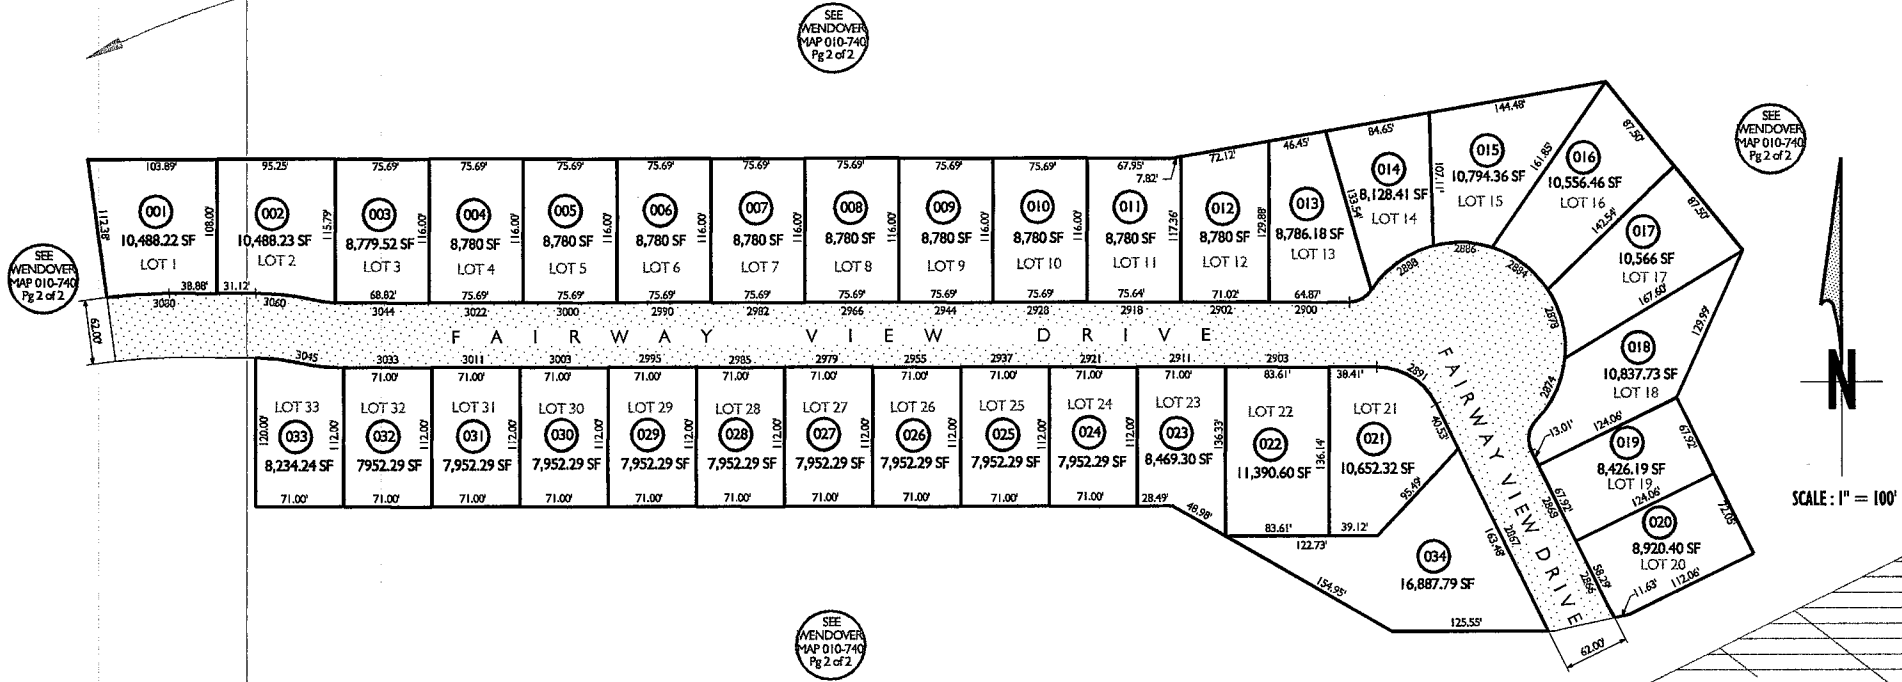

SCALE: 1" = 100'

GENERAL NOTE:
 PARCEL NUMBERS ARE FOUND AS FOLLOWS:
 EXAMPLE APN: 010 - 706 - 034

010-706 — PAGE #
 — USE THESE
034 — PARCEL #

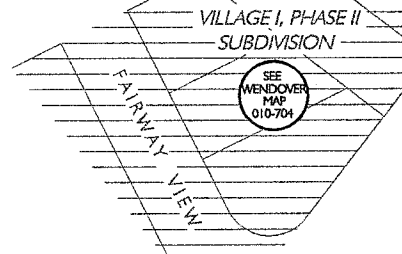

CITY OF WEST WENDOVER
 PORTION OF SECTION 18,
 T. 33 N., R. 70 E., M. D. B. & M.
 ELKO COUNTY, NEVADA

FOR ASSESSMENT USE ONLY

DOES NOT REPRESENT A SURVEY
 NO LIABILITY FOR ACCURACY IS ASSURED
 UNLESS APPROVED BY ELKO COUNTY ASSESSOR.
 OTHER USES ARE FORBIDDEN

REVISED 07/2009 mac